


**GENERAL ROOF PLAN NOTES**


- A. VERIFY QUANTITY AND LOCATION OF PLUMBING VENTS WITH THE PLUMBING DRAWINGS.
- B. SEE DETAIL D11/A2.4 FOR TYPICAL PLUMBING VENT DETAIL.
- C. SEE SHEET A2.4 FOR TYPICAL ROOF DETAILS FOR BASE AND ALTERNATE BID.

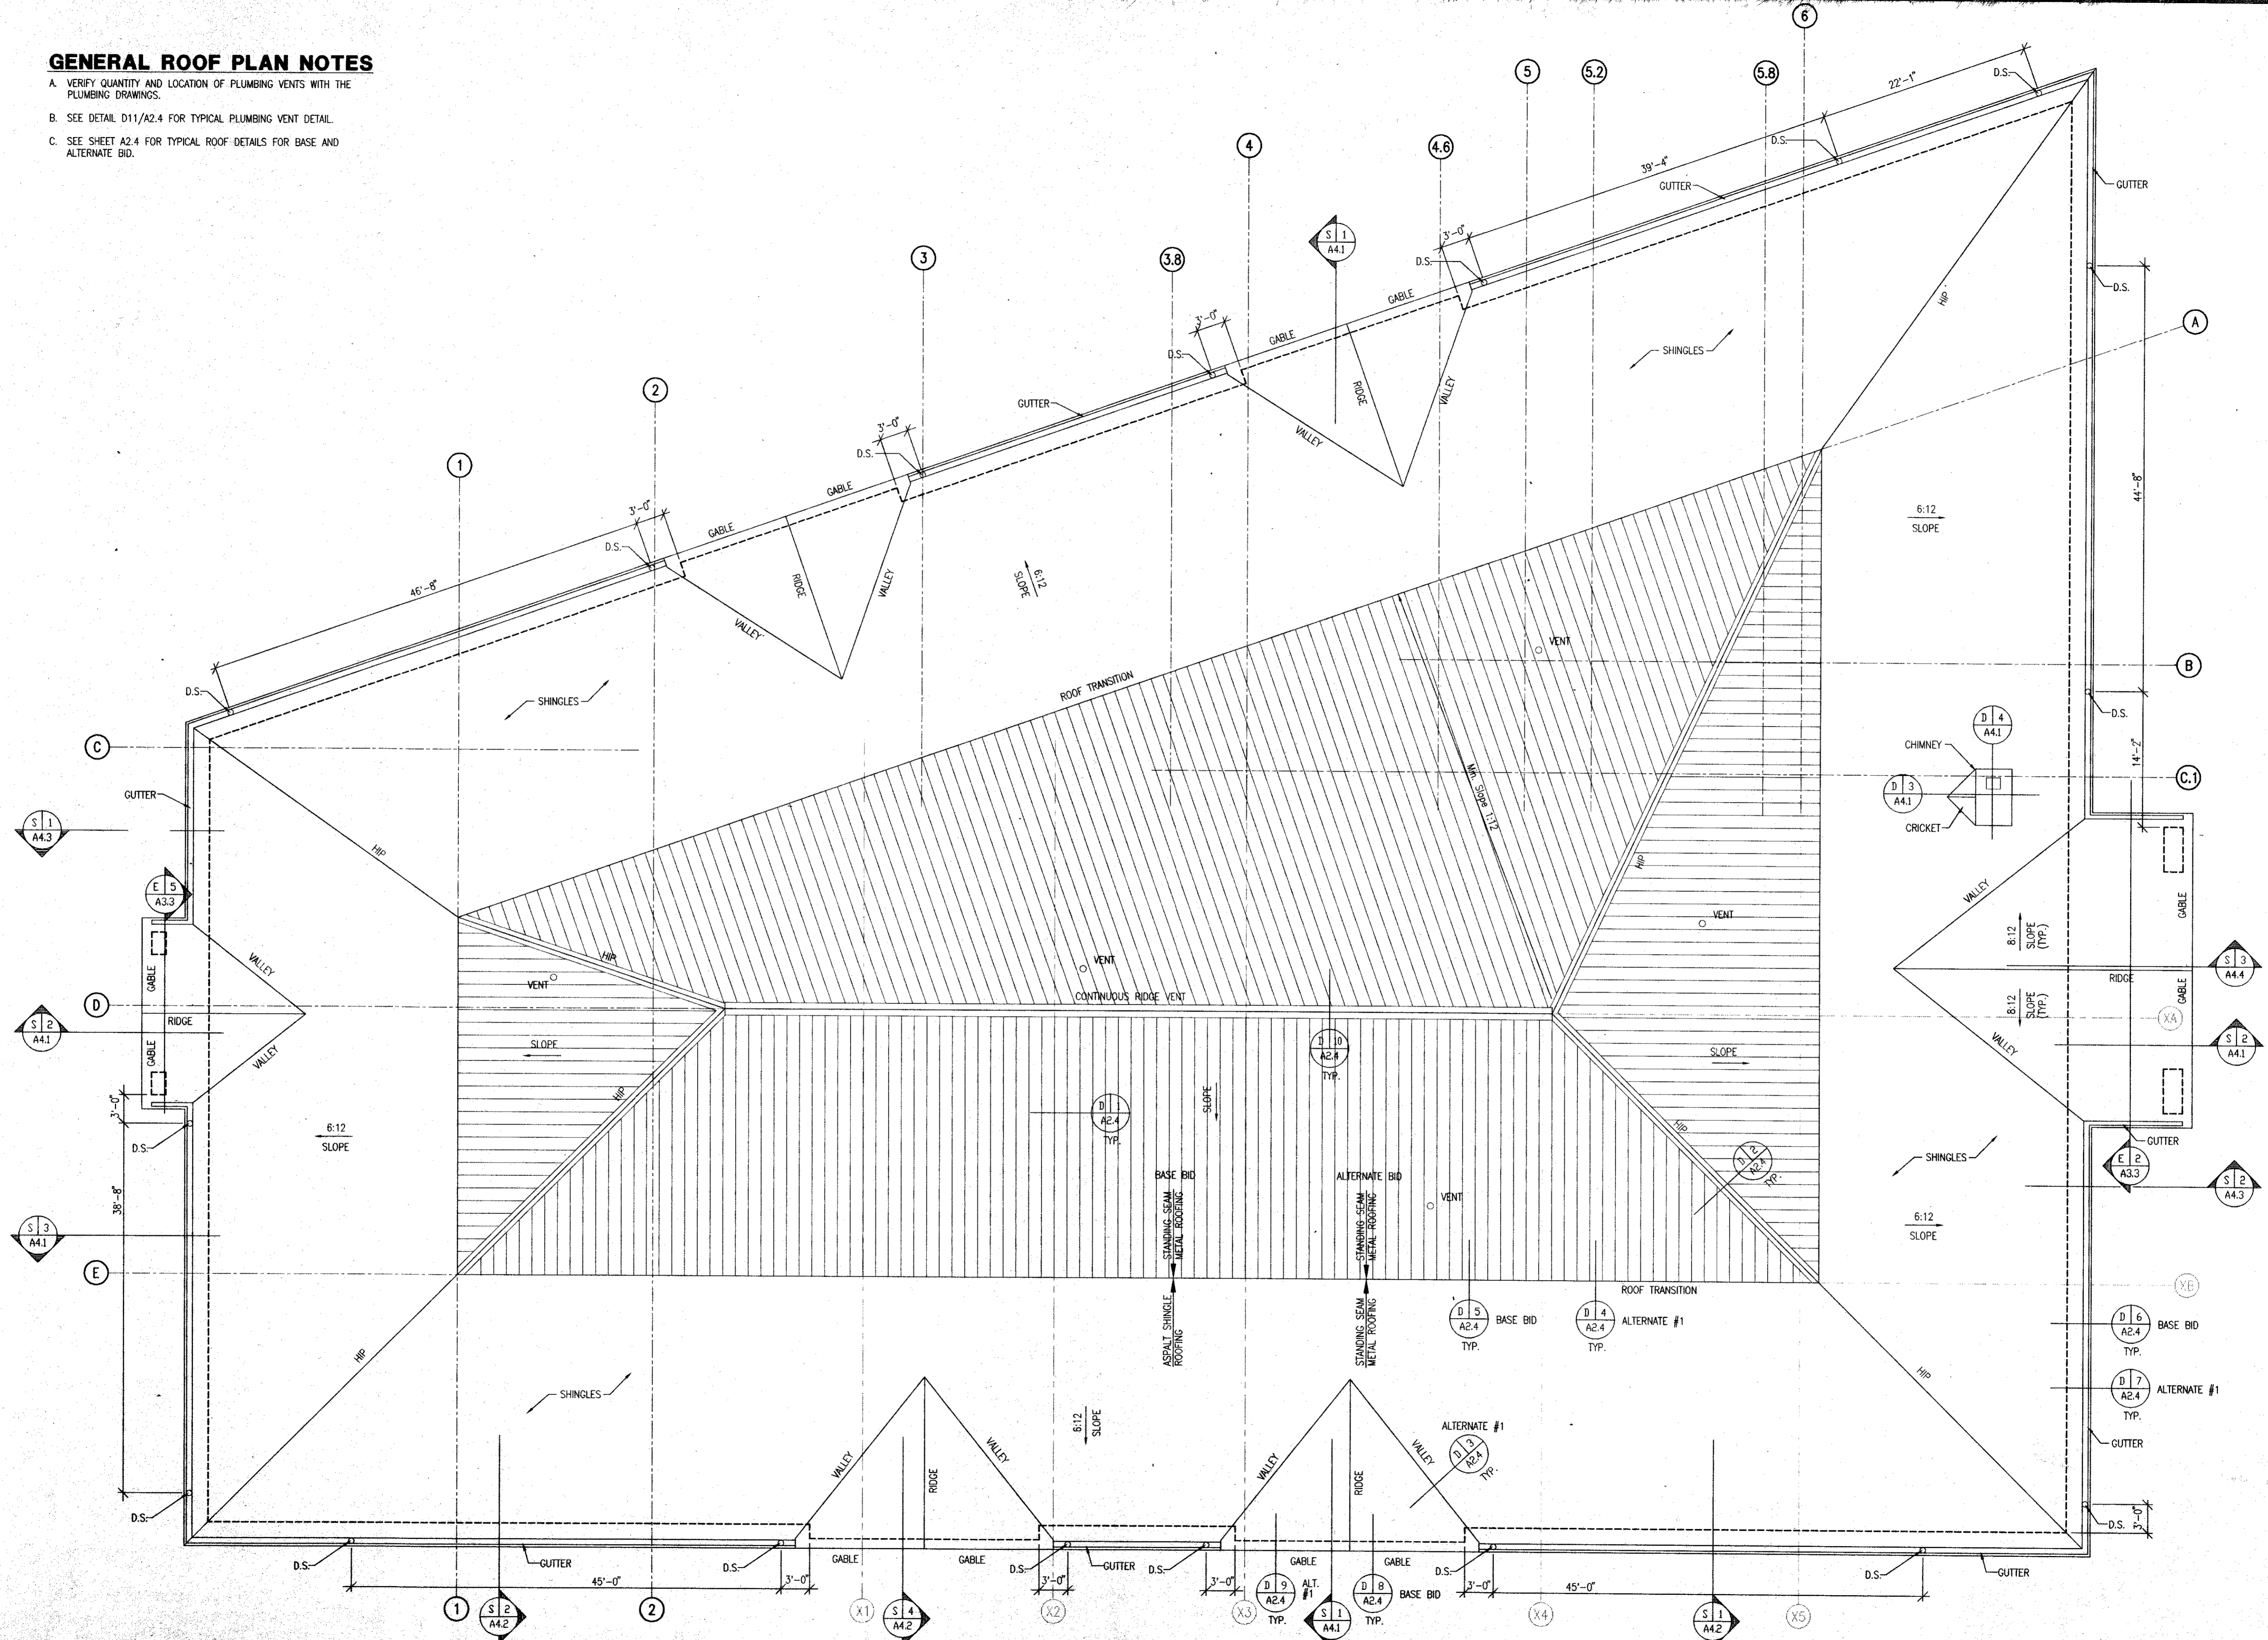

**ROOF PLAN**

SCALE: 1/8" = 1'-0"

Note: Verify location of downsouts with Architect.

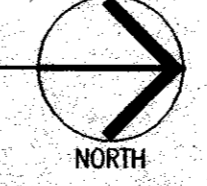


The InterDesign Group, Inc.  
 141 East Ohio Street  
 Indianapolis, Indiana 46204  
 317/263-9655 Fax 317/263-9644

**Goshen Public Library  
 Addition & Renovation**  
 601 South Fifth Street Goshen, Indiana

**Roof Plan**

Mark	Revision

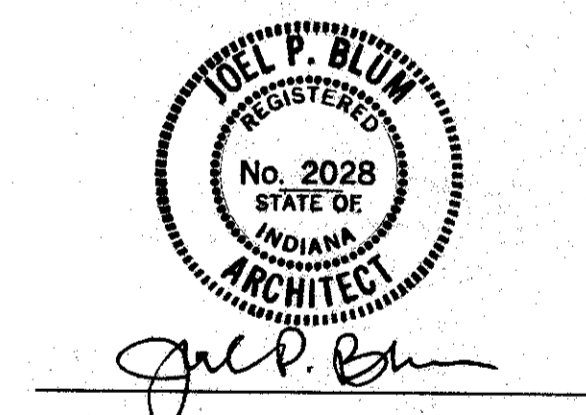

Dwn By **CSM** Chkd By **CSM**


Date **August 19, 1993**

These drawings are the property of the Architect and are not to be reused or reproduced without his written permission.

Project Number **921030**

Sheet Number

**A  
2.3**

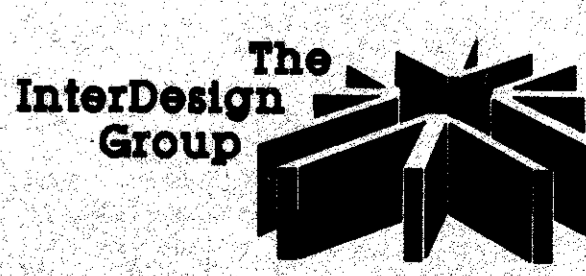

Total Architectural Development