

**ENLARGED PAVILLION ELEVATION**


SCALE: 1/4" = 1'-0"

E 3  
A3.3

**ENLARGED NORTH ENTRY ELEVATION**

SCALE: 1/4" = 1'-0"


E 2  
A3.3

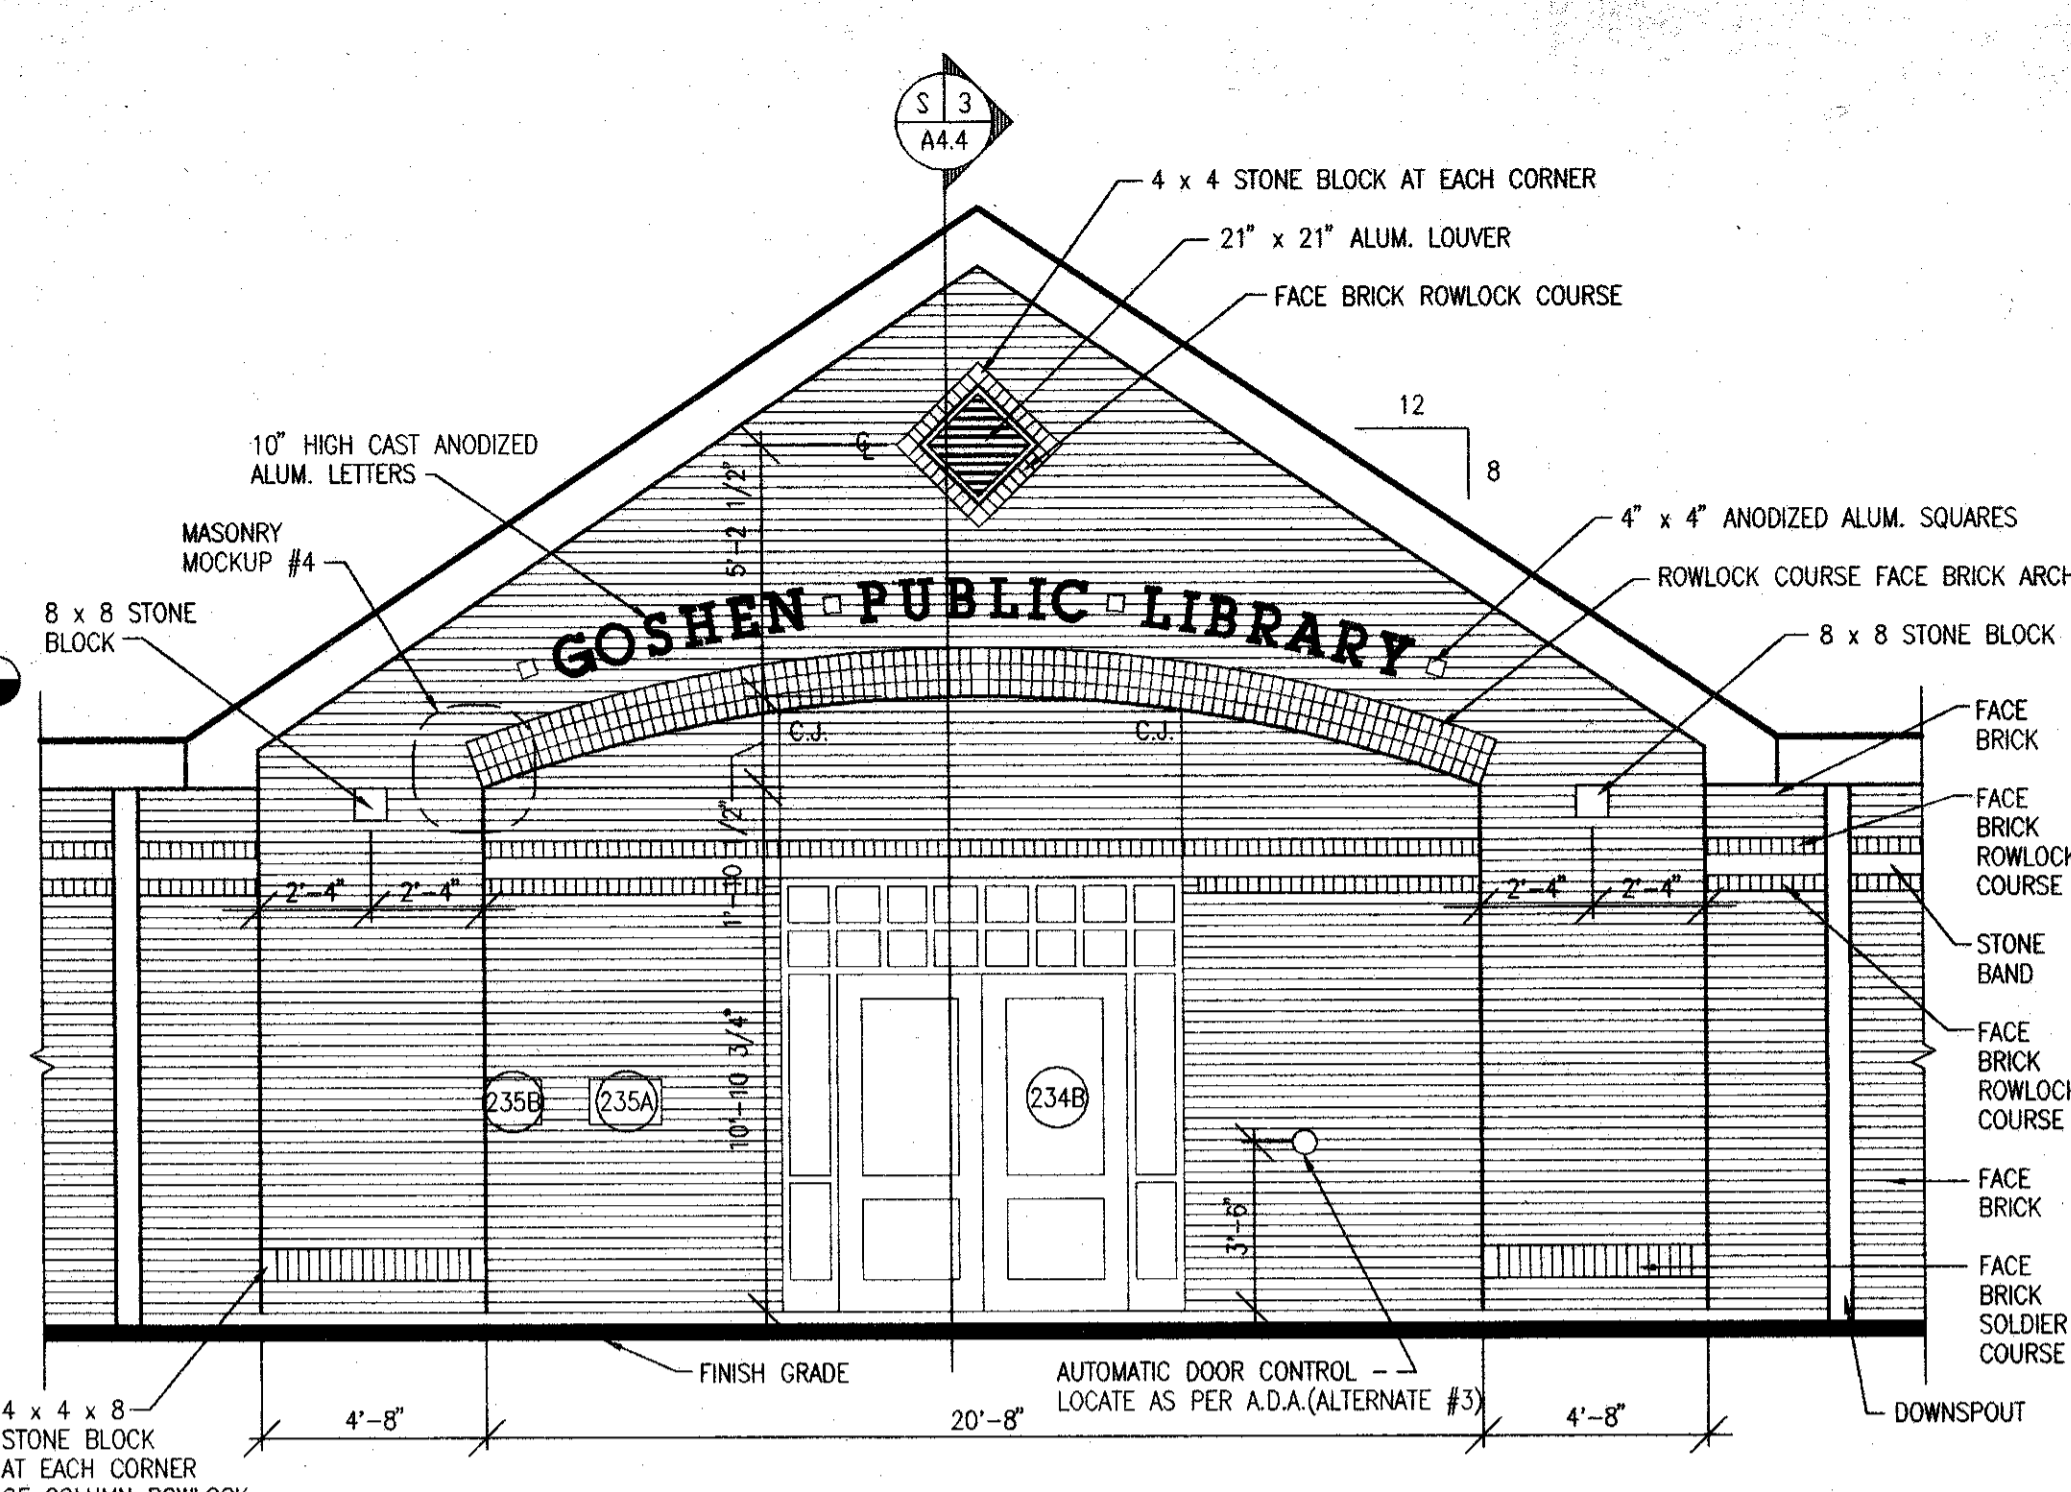

**ENLARGED NORTH ENTRY ELEVATION**

SCALE: 1/4" = 1'-0"


E 1  
A3.3

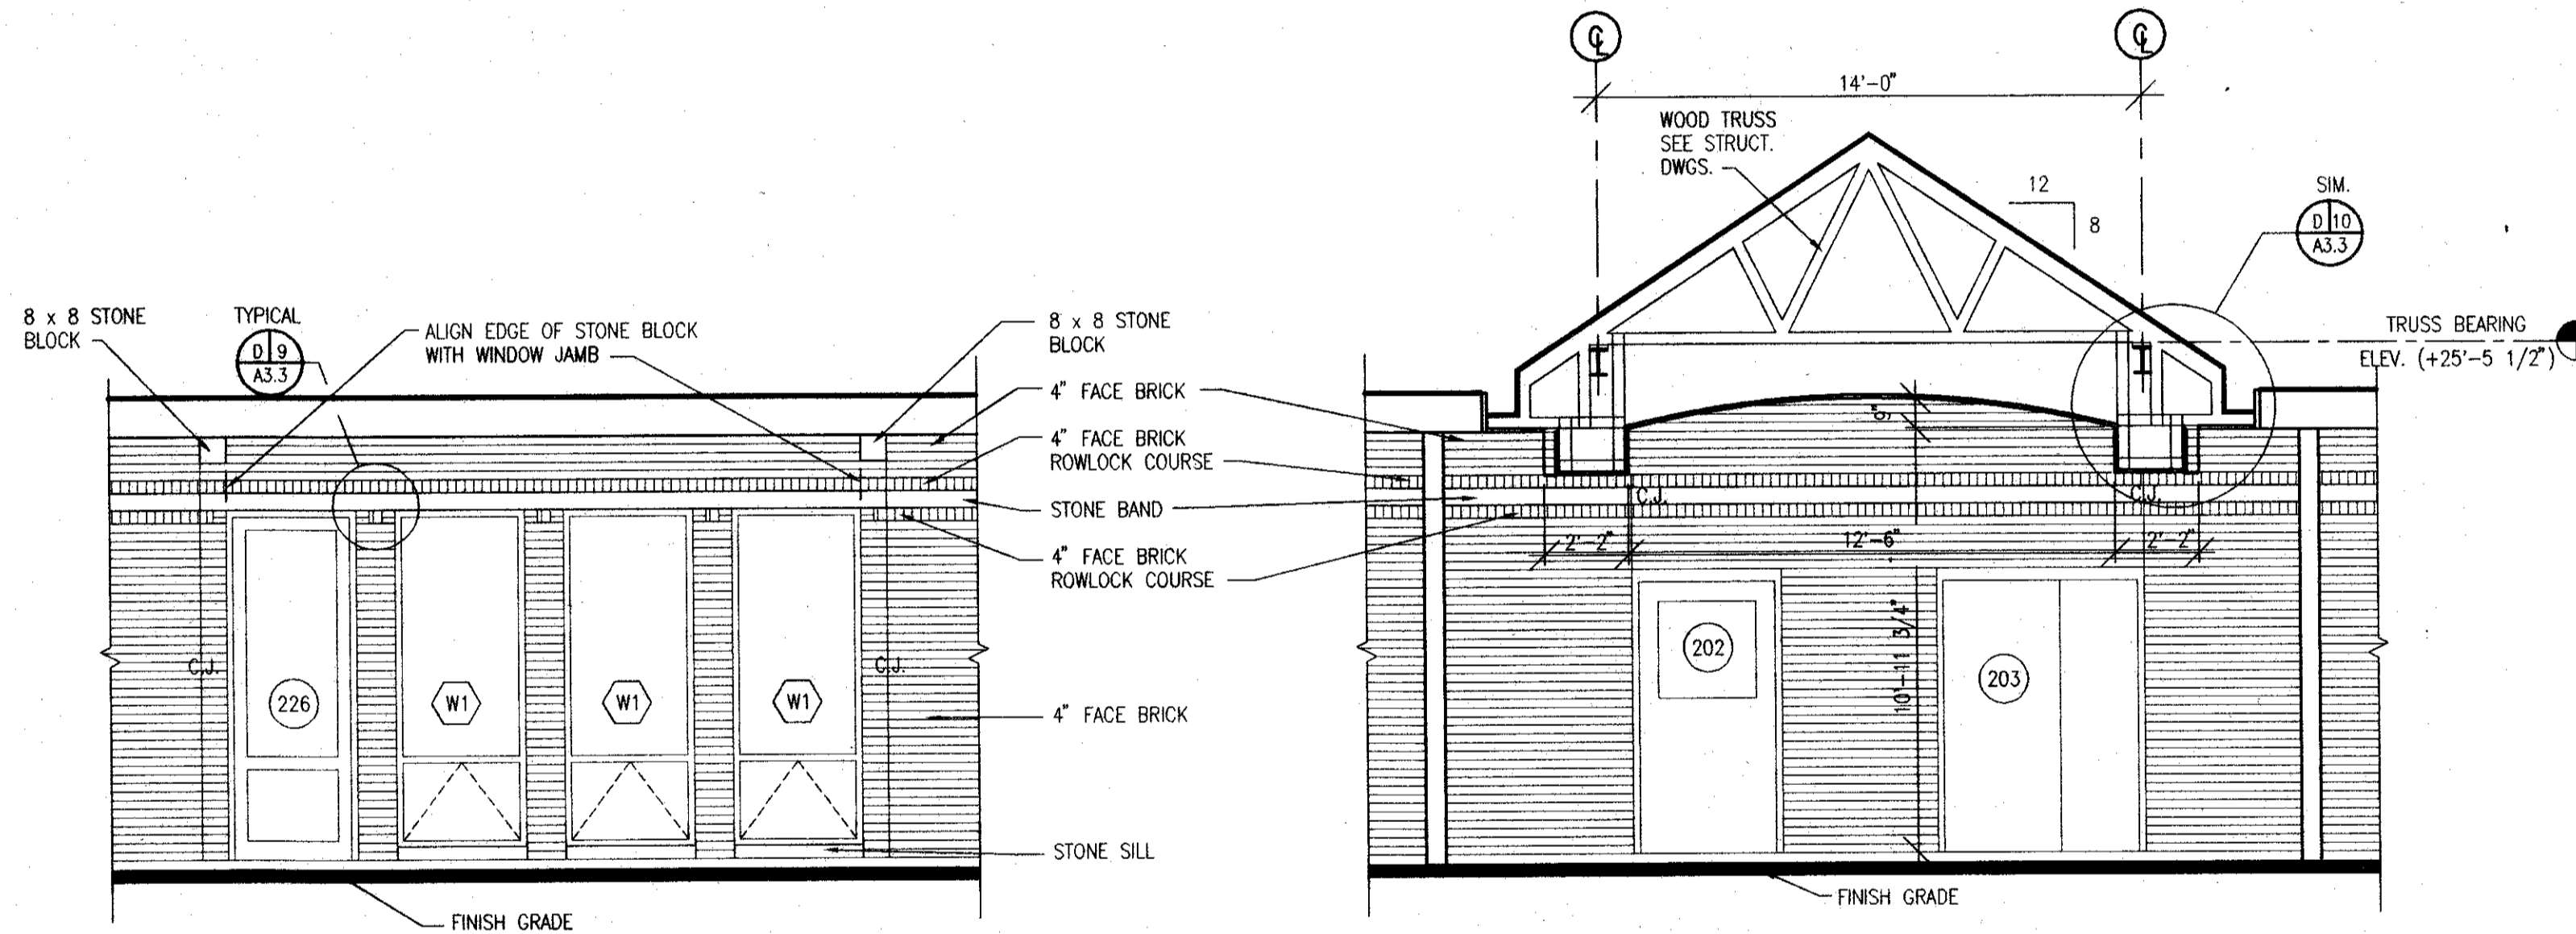

**ENLARGED SOUTH ENTRY ELEVATION**

SCALE: 1/4" = 1'-0"


E 5  
A3.3

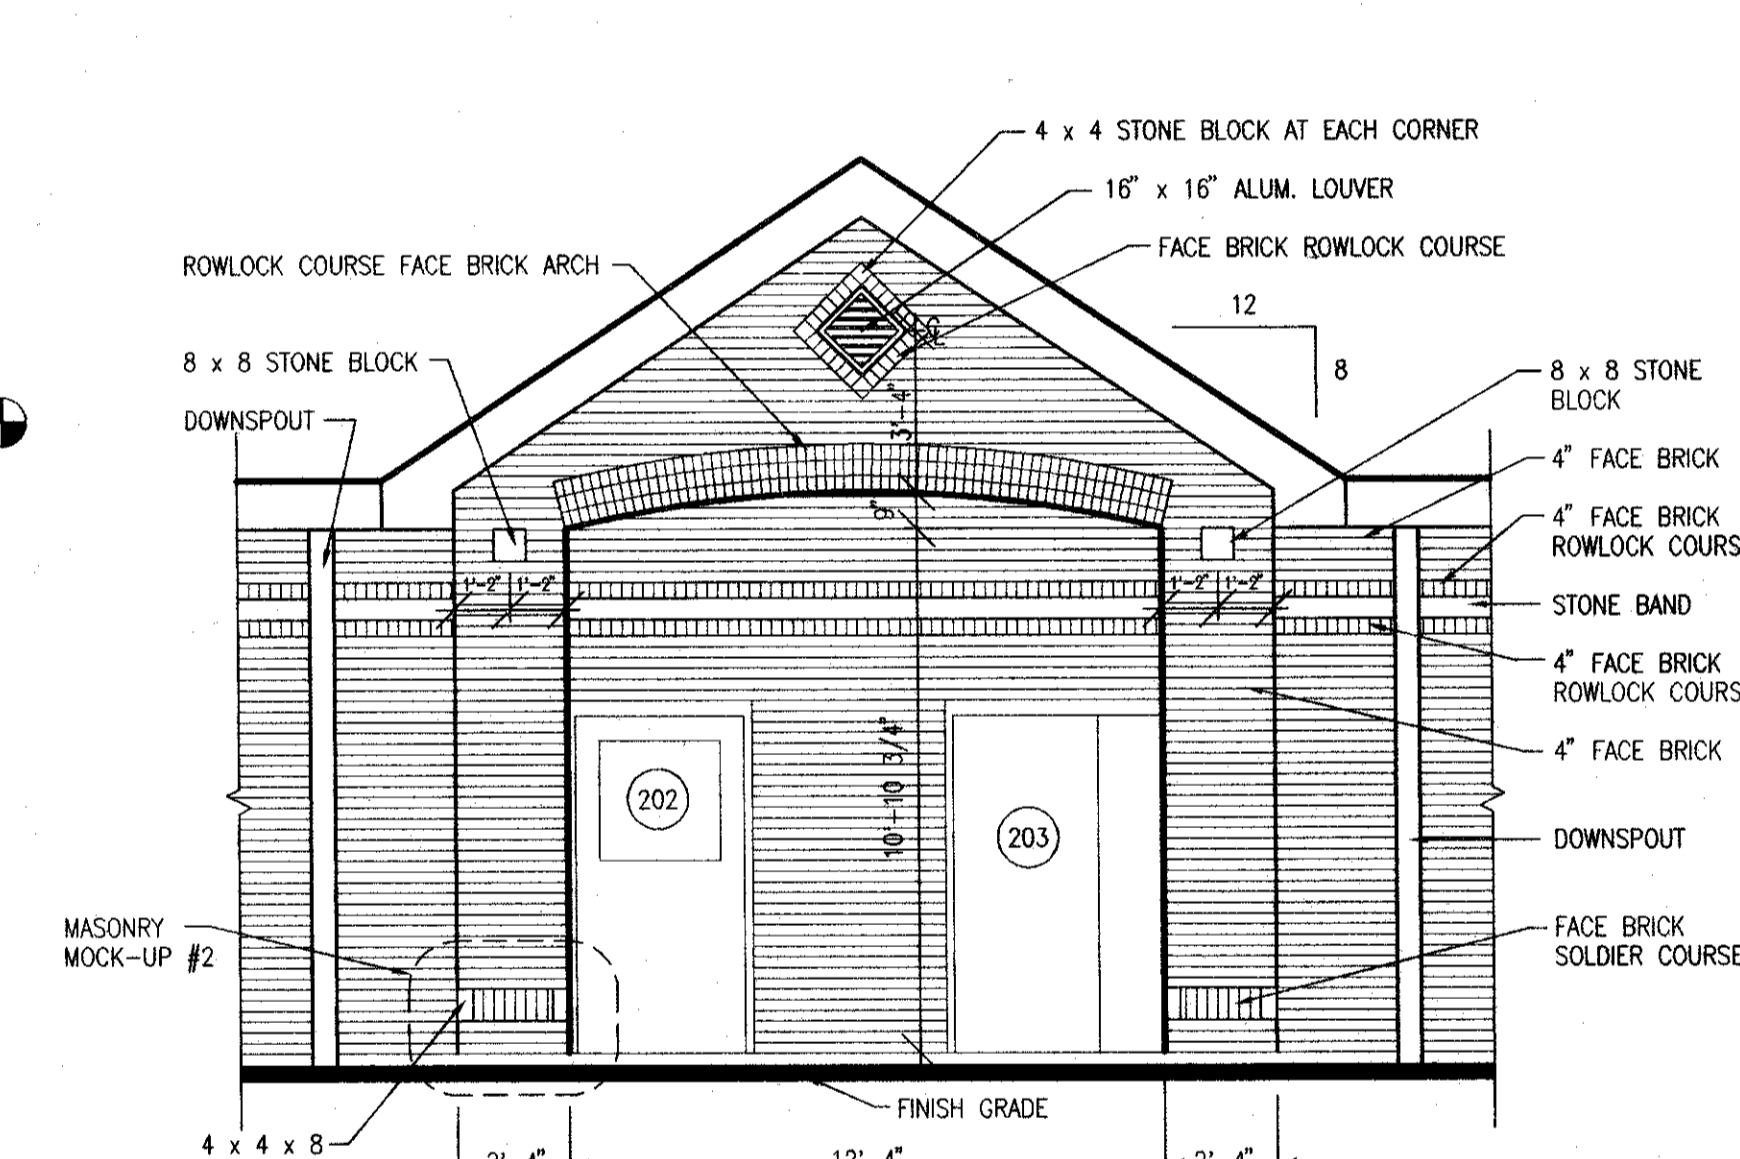

**ENLARGED SOUTH ENTRY ELEVATION**

SCALE: 1/4" = 1'-0"


E 4  
A3.3

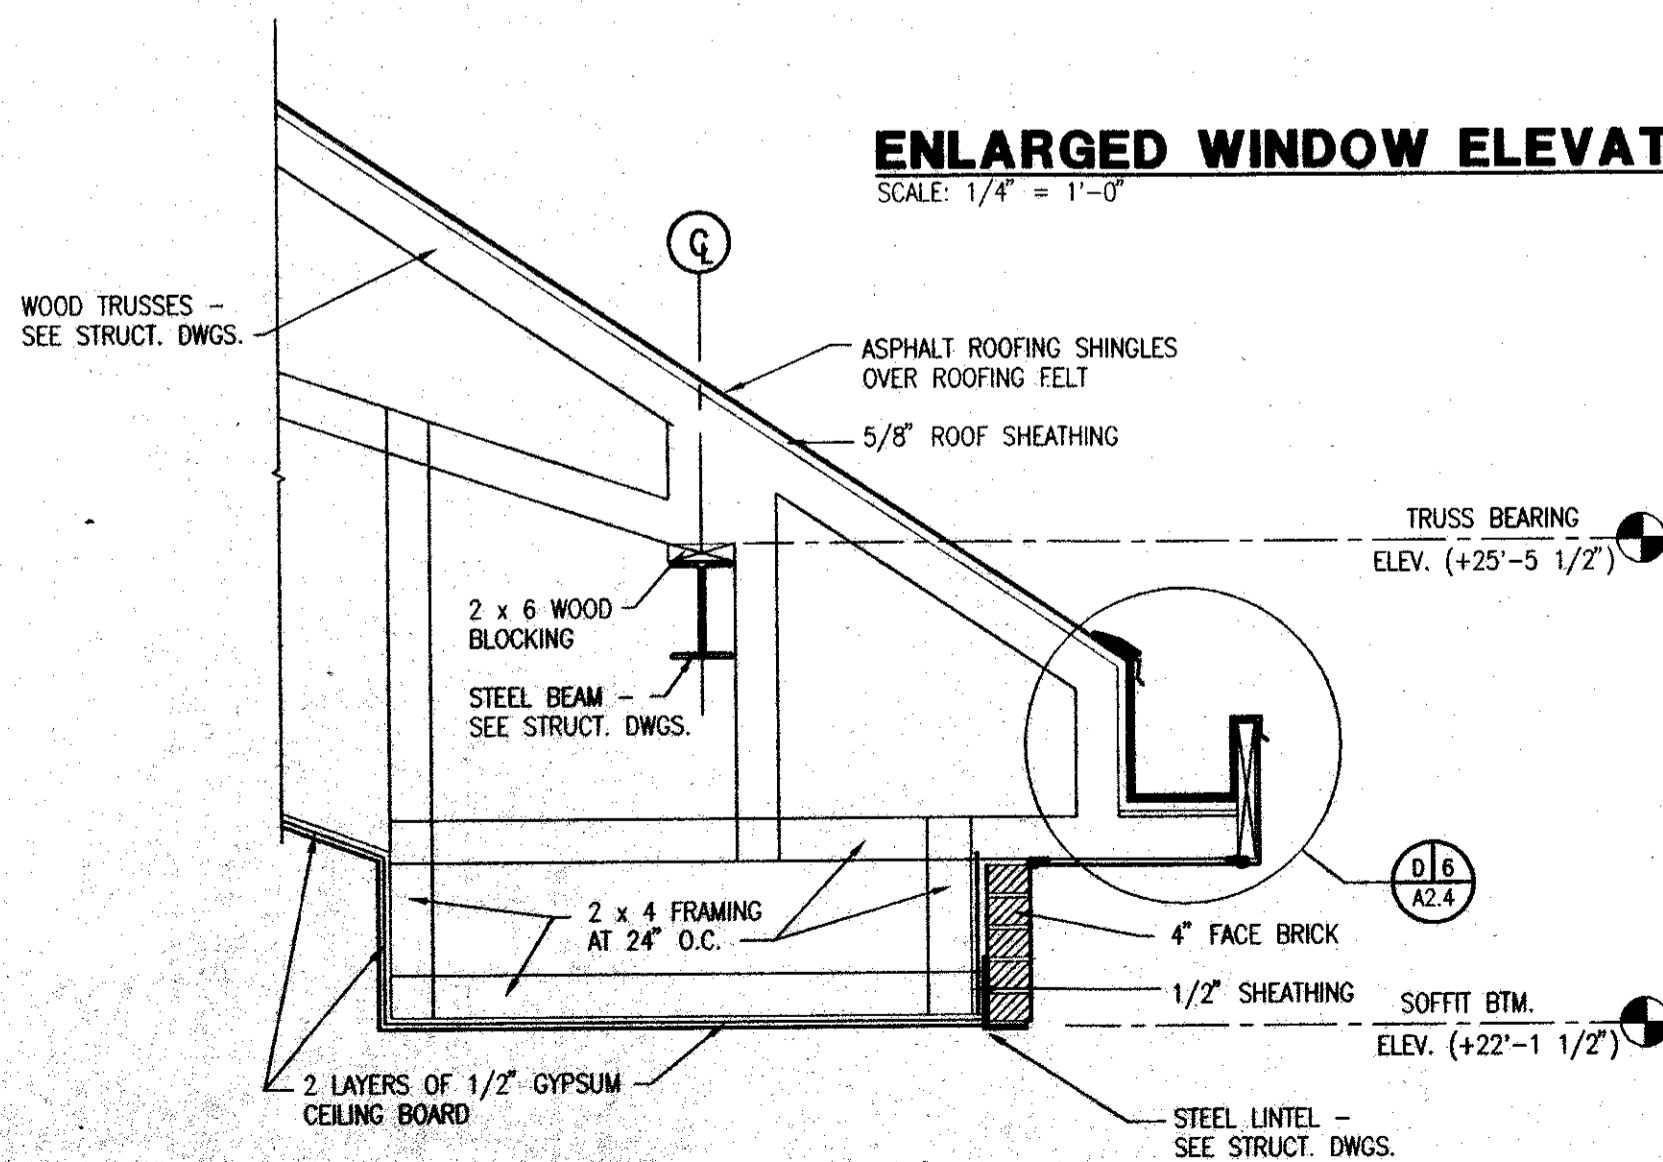

**SOFFIT DETAIL**

SCALE: 3/4" = 1'-0"


D 10  
A3.3

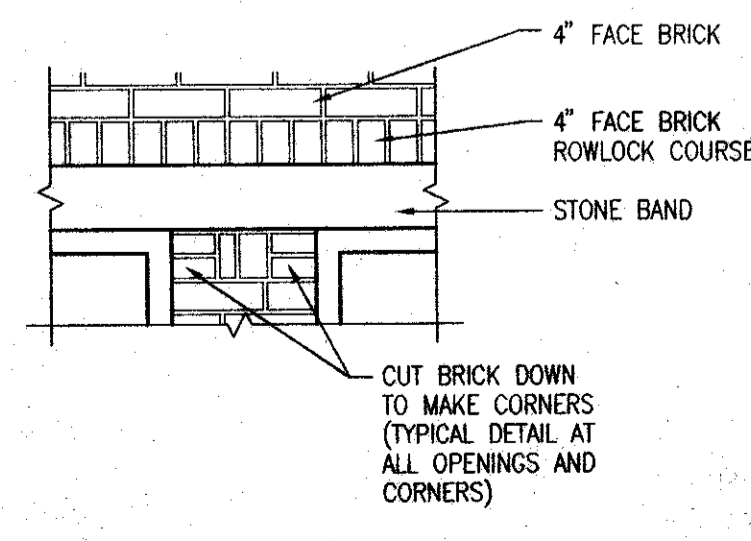

**TYPICAL BRICK DETAIL**

SCALE: 3/4" = 1'-0"


D 9  
A3.3

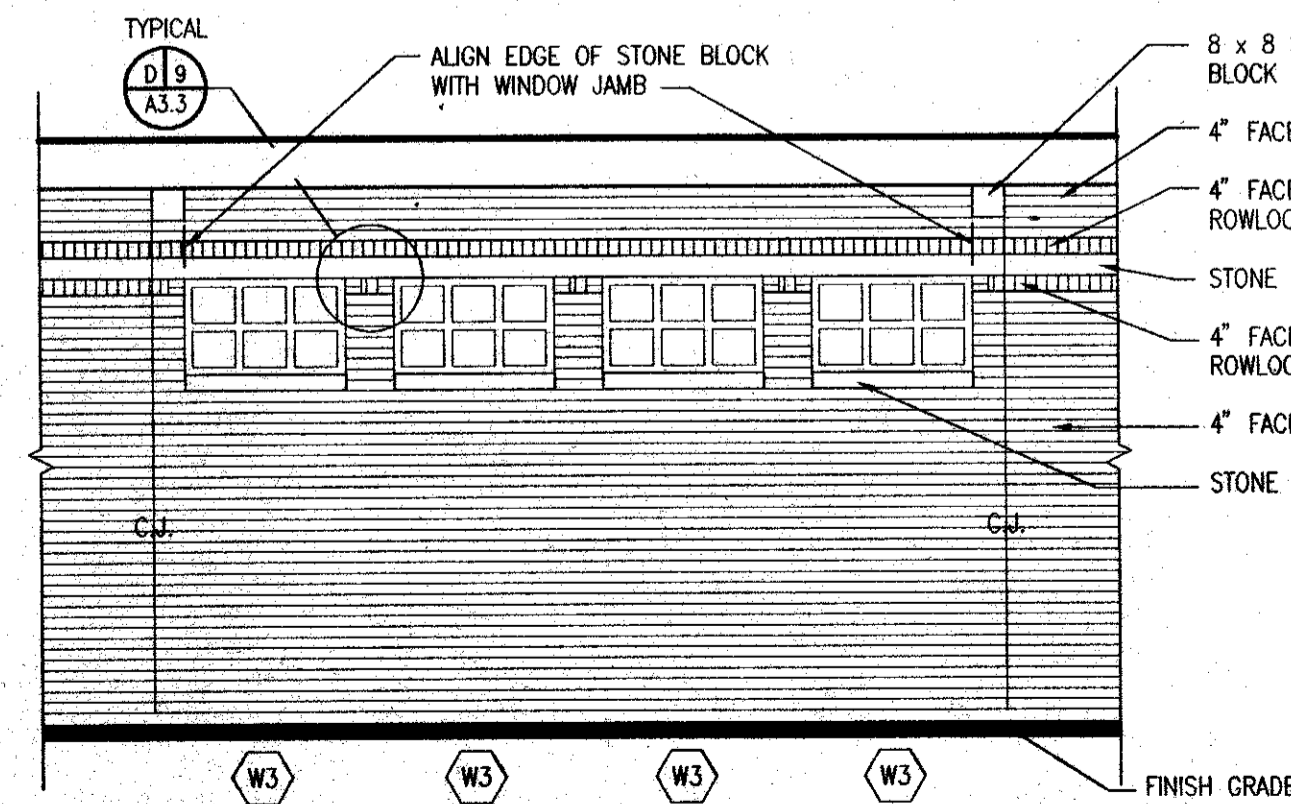

**ENLARGED WINDOW ELEVATION**

SCALE: 1/4" = 1'-0"

E 8  
A3.3

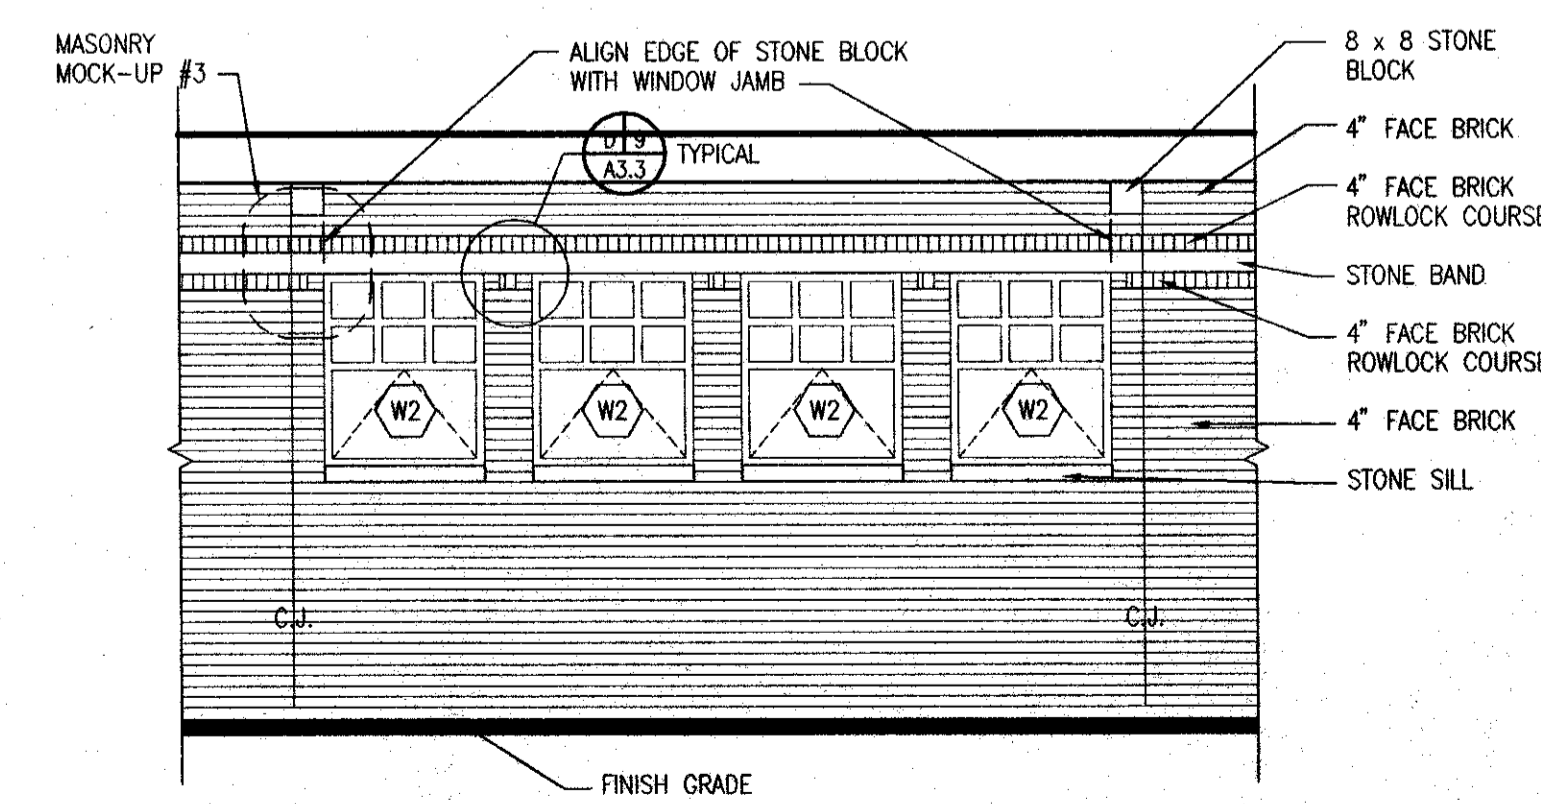

**ENLARGED WINDOW ELEVATION**

SCALE: 1/4" = 1'-0"


E 7  
A3.3

The InterDesign Group, Inc.  
141 East Ohio Street  
Indianapolis, Indiana 46204  
317/263-9655 Fax 317/263-9644

**Goshen Public Library**  
Addition & Renovation  
601 South Fifth Street Goshen, Indiana

Enlarged Elevations

Mark	Revision

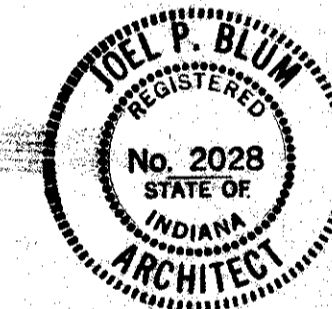

Dwn By **DAW** Chkd By **CSM**


Date **August 19, 1993**

These drawings are the property of the Architect and are not to be reused or reproduced without his written permission.

Project Number **921030**

Sheet Number

**A**  
**3.3**

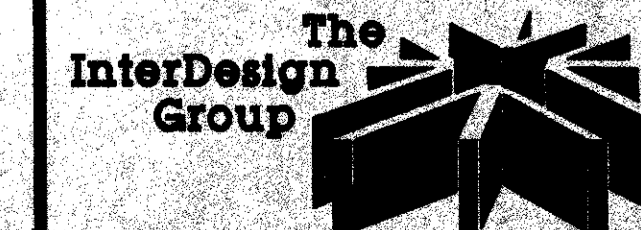

Total Architectural Development