

The InterDesign Group, Inc.
 141 East Ohio Street
 Indianapolis, Indiana 46204
 317/263-9655 Fax 317/263-9644

**Goshen Public Library
 Addition & Renovation**
 601 South Fifth Street Goshen, Indiana
Building Sections and Details

Mark	Revision




Dwn By **DAW** Chkd By **CSM**
 Date **August 19, 1993**


These drawings are the property of the Architect and are not to be reused or reproduced without his written permission.

Project Number **921030**
 Sheet Number


**A
4.1**

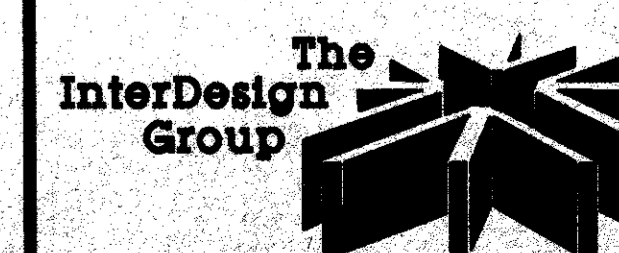


Total Architectural Development

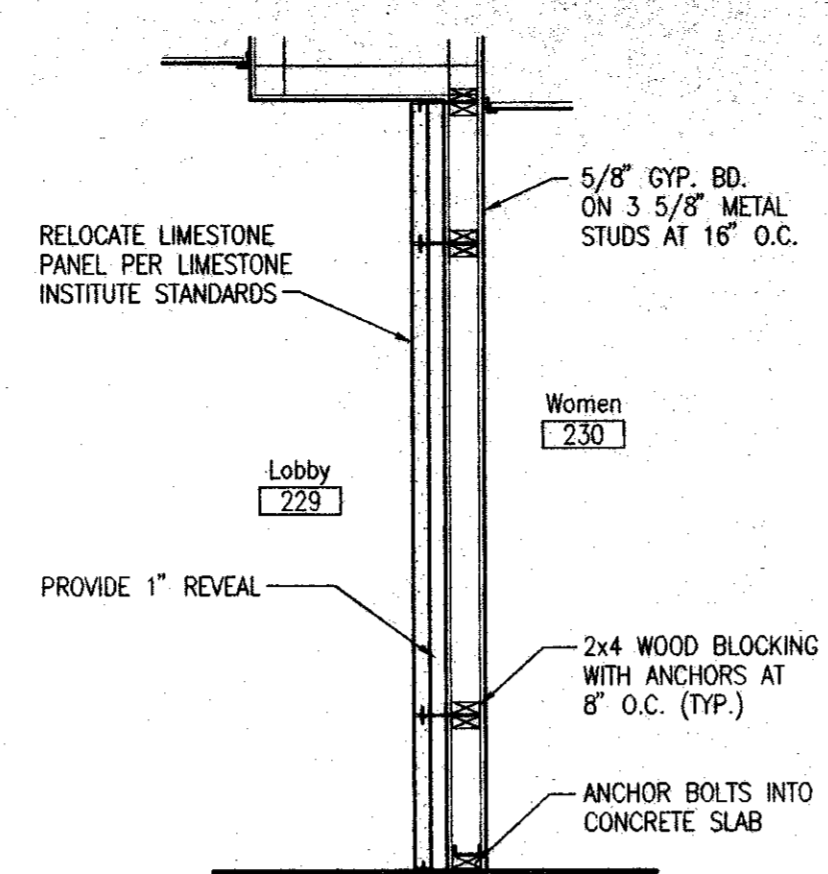


LIMESTONE PANEL DETAIL (D17) (A4.1)
 SCALE: 1/2" = 1'-0"

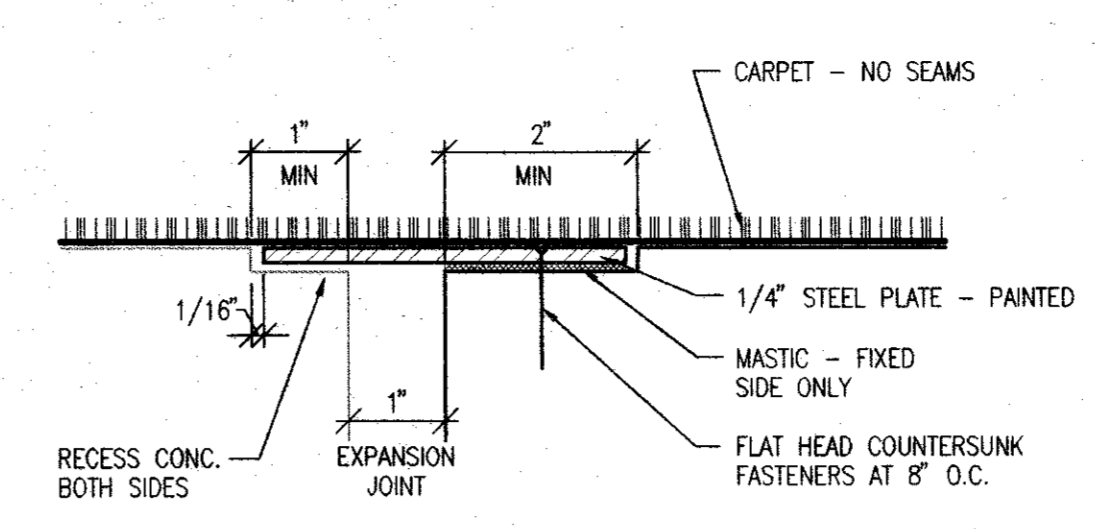

EXPANSION JOINT DETAIL (D15) (A4.1)
 SCALE: 3" = 1'-0"

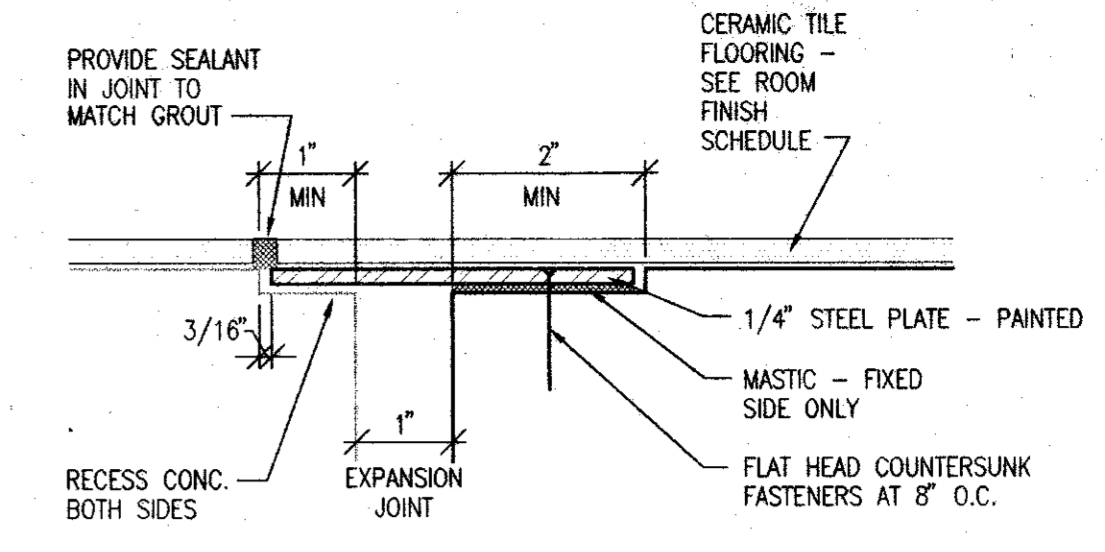


EXPANSION JOINT DETAIL (D16) (A4.1)
 SCALE: 3" = 1'-0"

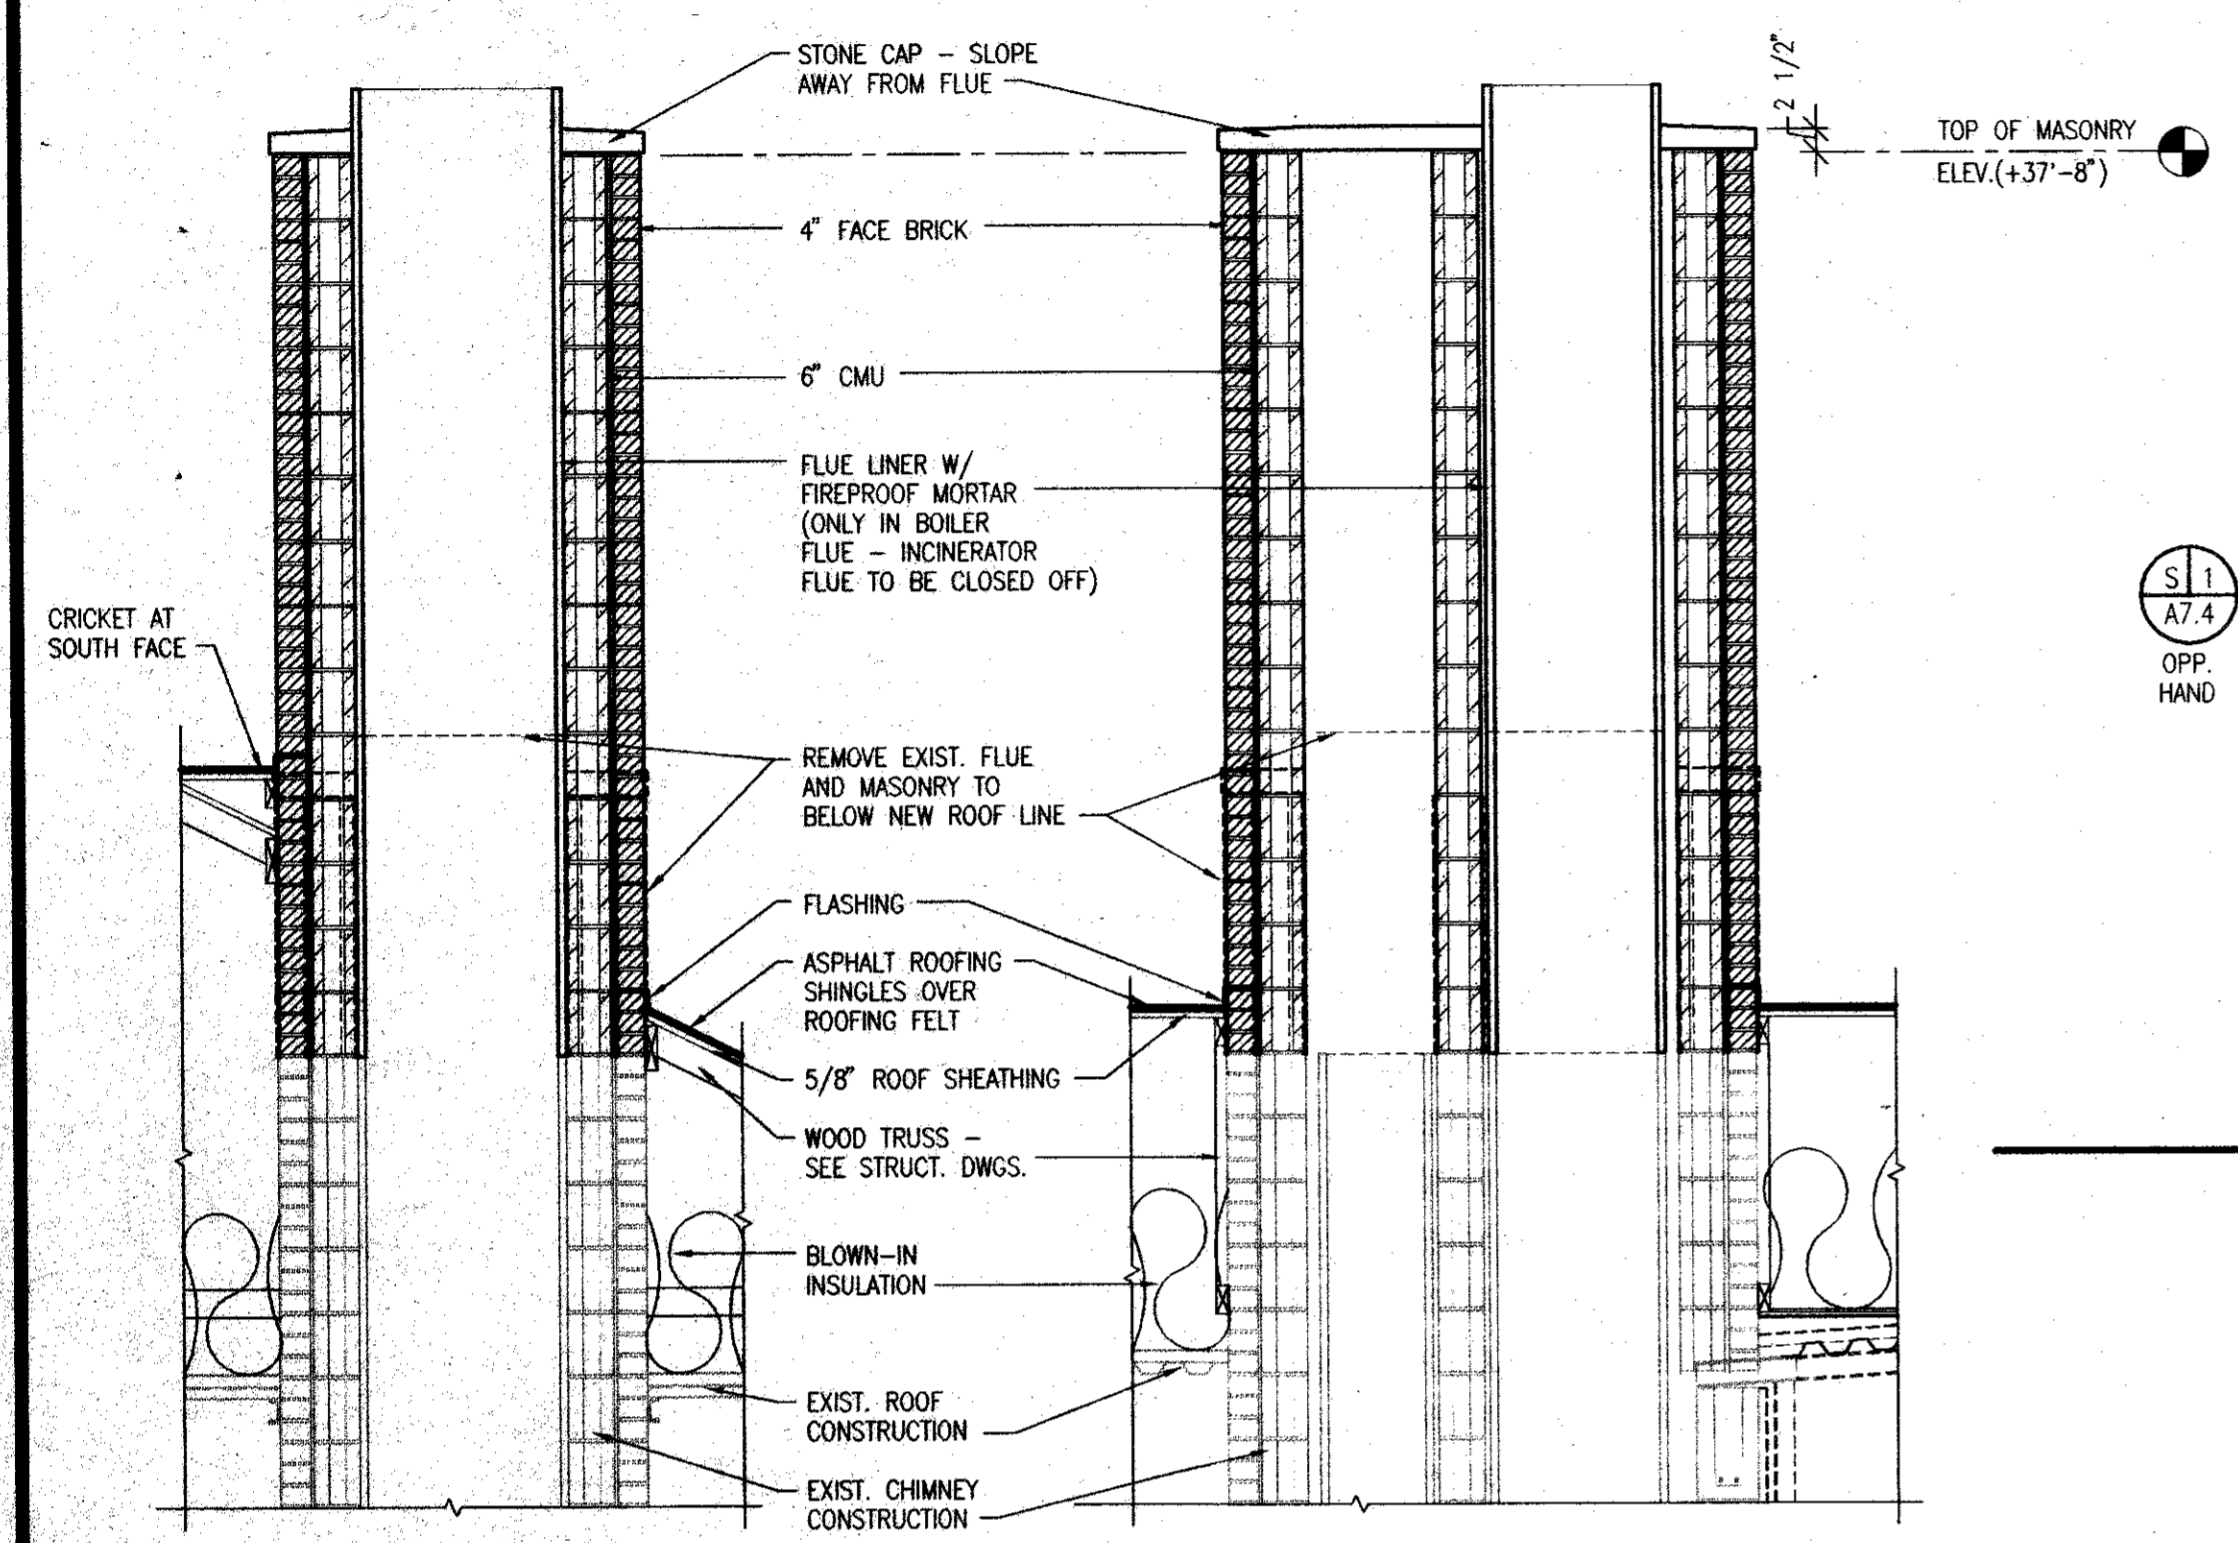


CHIMNEY DETAIL (D13) (A4.1)
 SCALE: 1/2" = 1'-0"

CHIMNEY DETAIL (D14) (A4.1)
 SCALE: 1/2" = 1'-0"

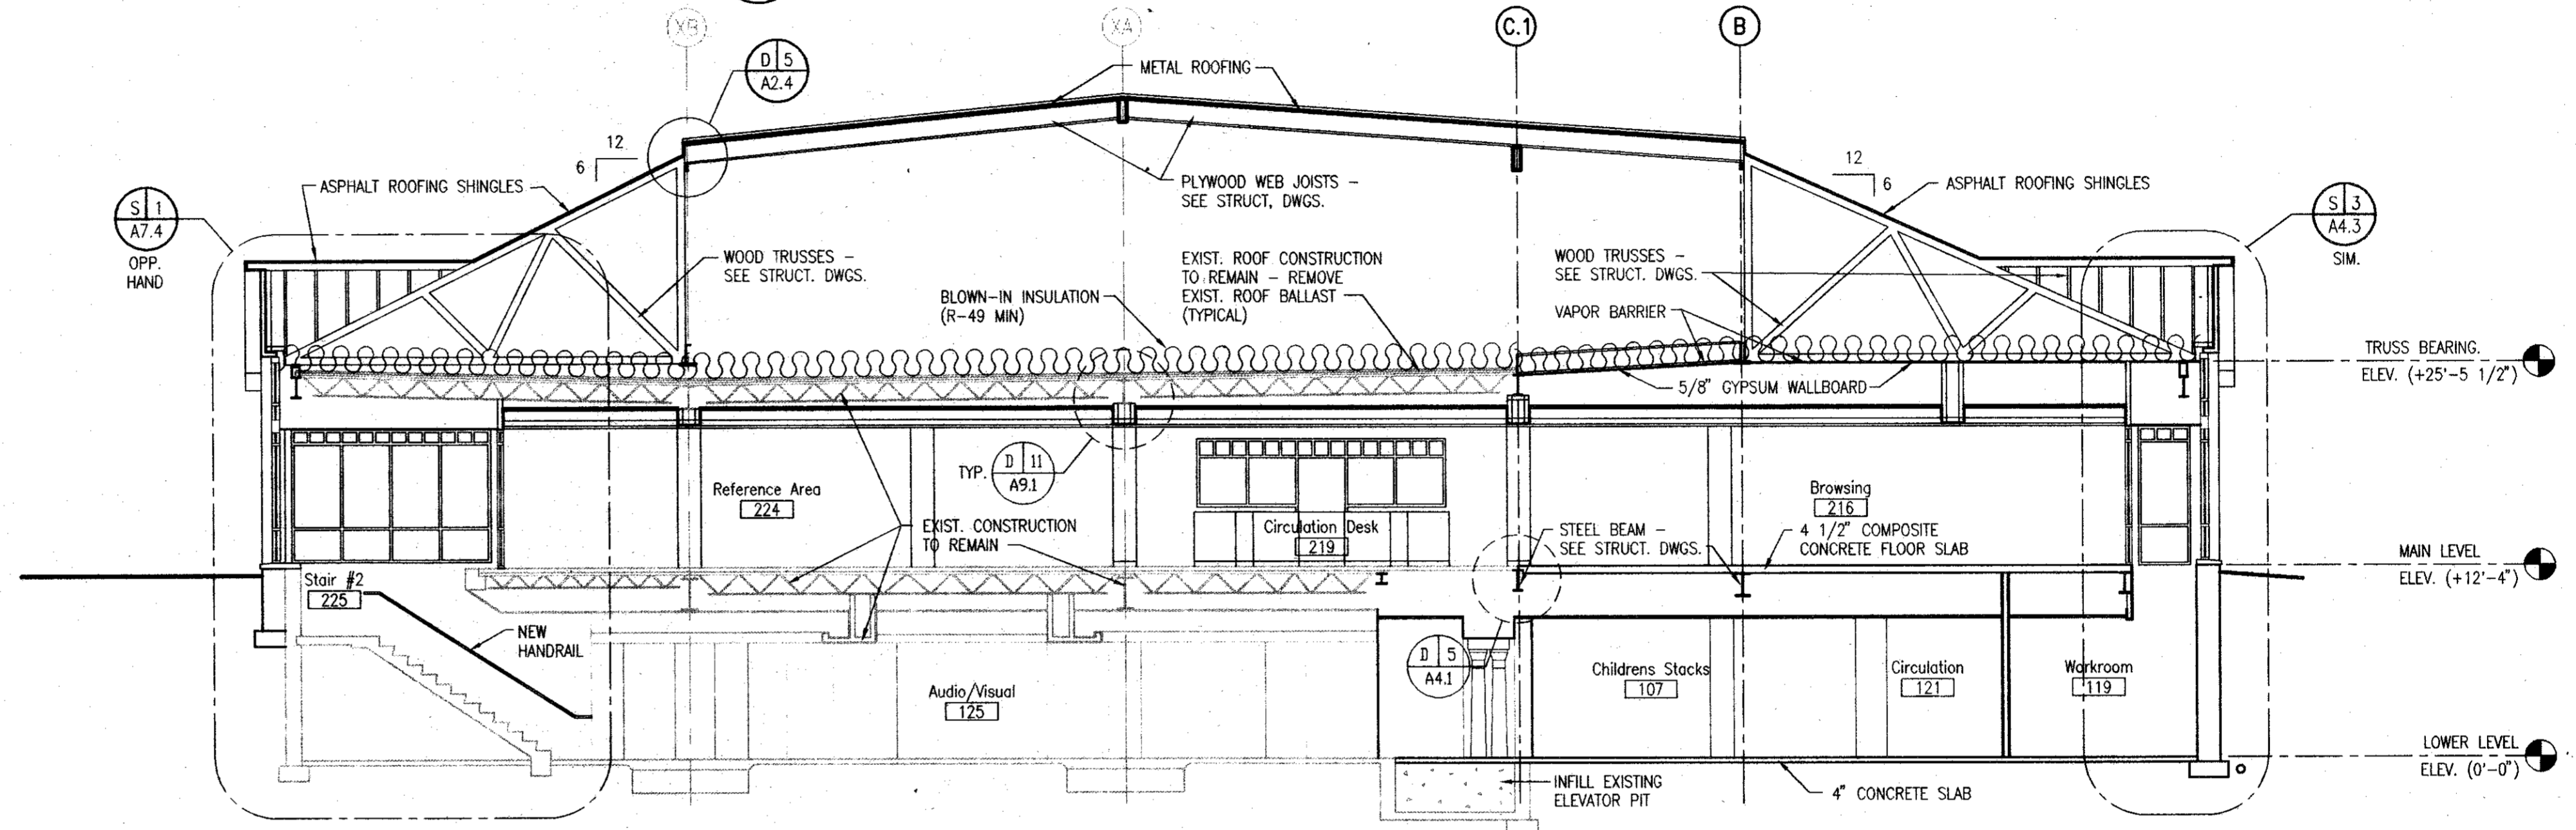

BUILDING SECTION (S1) (A4.1)
 SCALE: 1/8" = 1'-0"

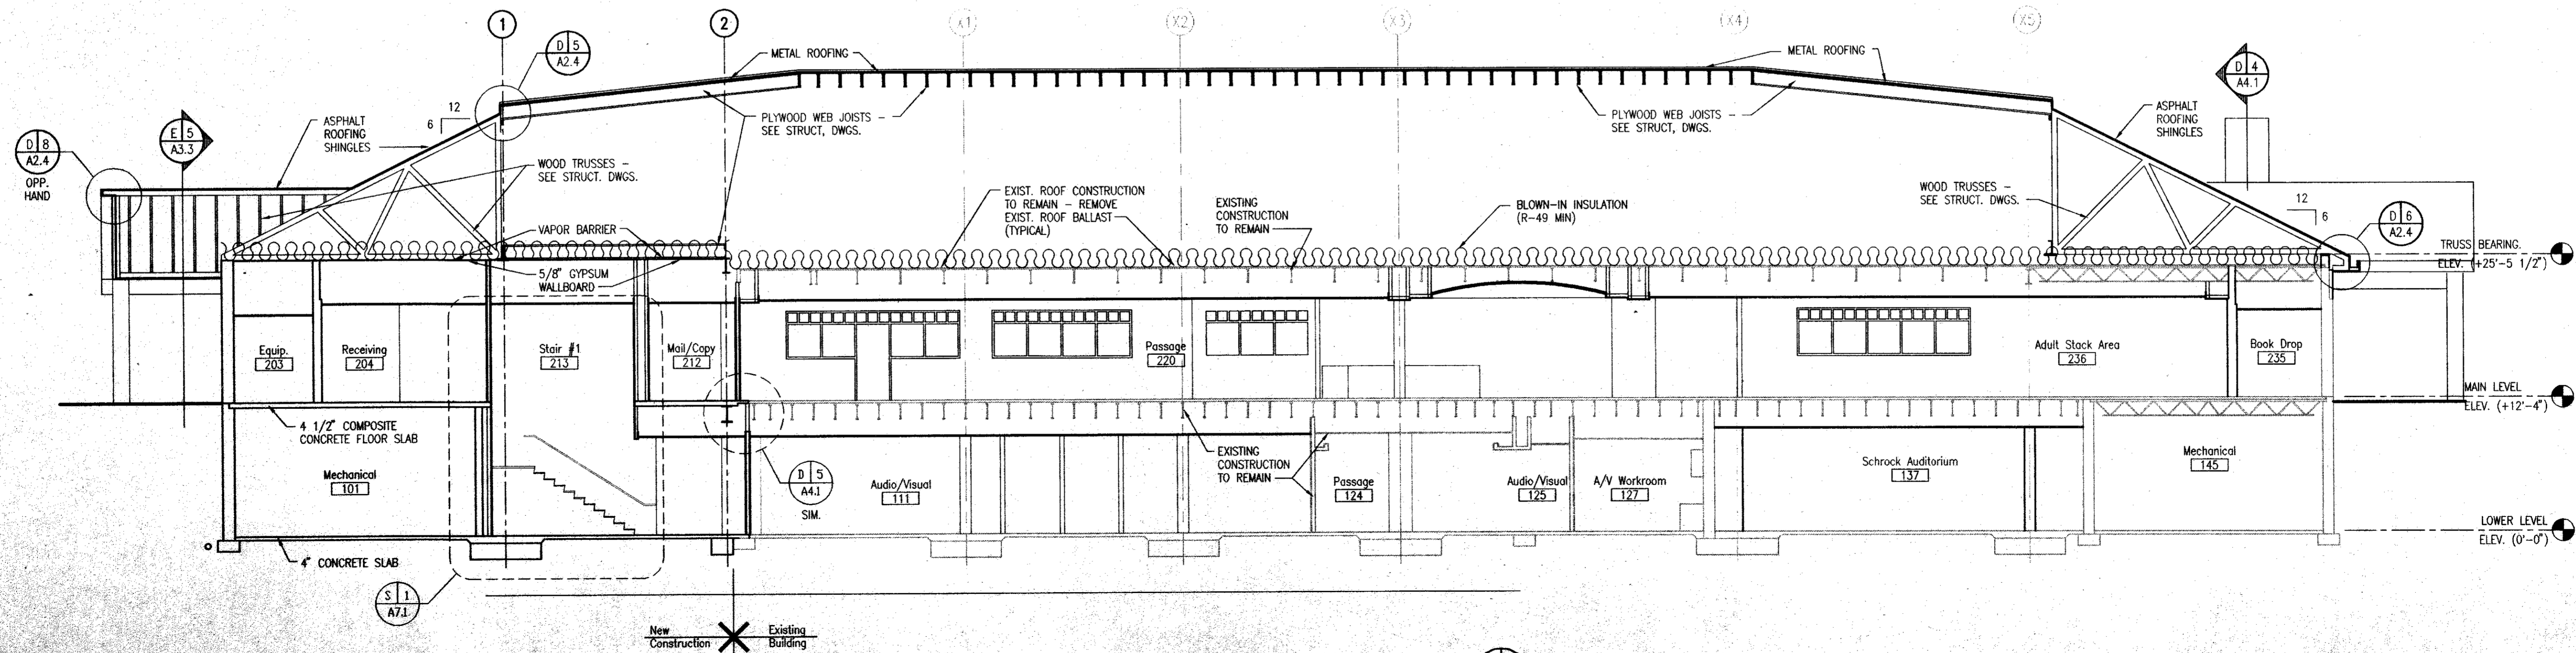

BUILDING SECTION (S2) (A4.1)
 SCALE: 1/8" = 1'-0"